

Document 00910

ADDENDUM NO. 1

Date of Addendum: 1/30/15

PROJECT NAME: Wastewater System/Substitute Service Support – Sherman Street

PROJECT NO: WBS No. R-002015-0007-4

BID DATE: February 5, 2015 (There is no change to the Bid Date.)

FROM: J. Timothy Lincoln, P.E., City Engineer  
City of Houston, Office of City Engineer  
1002 Washington  
Houston, Texas 77002  
Attn: Robert C. Miles, P.E., Project Manager

TO: Prospective Bidders

This Addendum forms a part of the Bidding Documents and will be incorporated into the Contract documents, as applicable. Insofar as the original Project Manual and Drawings are inconsistent, this Addendum governs.

*This Addendum uses the change page method: remove and replace or add pages, or Drawing sheets, as directed in the change instructions below. Change bars ( | ) are provided in the outside margins of pages from the Project Manual to indicate where changes have been made; no change bars are provided in added Sections. Reissued Drawing Sheets show the Addendum number below the title block and changes in the Drawing are noted by a revision mark and enclosed in a revision cloud.*

#### CHANGES TO PROJECT MANUAL

#### BIDDING REQUIREMENTS

1. Document 00410 – Bid Form. Replace all pages with the attached Bid Form.

CLARIFICATIONS


1. **Question:** Project manual says that site photographs are provided to the bidding contractor. Such photographs are provided for most of the streets but not for Sherman Street. Instead of colored photographs, manual has black and white low quality photo copies of such photographs for Sherman Street. These copies do not show all details that are needed to provide an accurate lowest possible price. Instead of photo copies, please provide actual photographs because they will show existing features more clearly.

**Response:** Attached are color photo exhibits for the following addresses:

- 204 Lenox
- 214 / 216 Lenox
- 215 Lenox
- 217 Lenox
- 218 Lenox
- 222 Lenox
- 223 Lenox
- 225 Lenox
- 226 Lenox
- 227 / 229 / 231 / 233 Lenox
- 228 Lenox
- 230 Lenox
- 302 Lenox
- 4802 Sherman
- 5206 / 5208 Sherman
- 5210 / 5212 Sherman
- 5214 / 5216 Sherman
- 5218 Sherman
- 5302 Sherman
- 5304 Sherman
- 5306 Sherman
- 5308 Sherman
- 5001 Harrisburg


END OF ADDENDUM NO. 1

DATED:

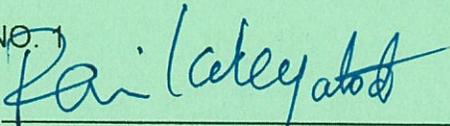

MR. REM  
E.N.

Ravi Kaleyatodi, P.E., CPM  
Senior Assistant Director,  
Engineering Branch  
City of Houston  
Department of Public Works and  
Engineering

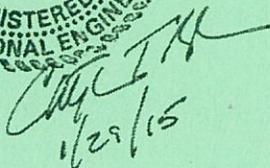

END OF DOCUMENT



- Document 00471 – Pre-Bid Good Faith Efforts (*required if the goal in Bidder's Participation Plan–Document 00470 is lower than the Goal*).
- Document 00472 – Bidder's Goal Deviation Request (*required if the goal in Bidder's Participation Plan–Document 00470 is lower than the Goal*).
- Others as listed: Valid Official letter from OBO with your designation as a City or Local Business (Bidder's Participation Hire Houston First)

## **2.0 CONTRACT TIME**

- A.** If offer is accepted, Contractor shall achieve Date of Substantial Completion within 300 Calendar Days after Date of Commencement of the Work, subject to adjustments of Contract Time as provided in the Contract.

Document 00410B

**BID FORM – PART B**

**1.0 TOTAL BID PRICE HAS BEEN CALCULATED BY BIDDER, USING THE FOLLOWING COMPONENT PRICES AND PROCESS (PRINT OR TYPE NUMERICAL AMOUNTS):**

**A. STIPULATED PRICE:**

**\$[N/A]**

(Total Bid Price; minus Base Unit Prices, Extra Unit Prices, Cash Allowances and All Alternates, if any)

**B. BASE UNIT PRICE TABLE:**

Item No.	Spec Ref.	Base Unit Short Title	Unit of Measure	Estimated Quantity	Unit Price (this column controls)	Total in figures
1	Div. 00 to Div. 03	202 DELMAR Wastewater Service Reconnection to Sewer at Street, Complete in Place	L.S.	1		
2	Div. 00 to Div. 03	204 DELMAR Wastewater Service Reconnection to Sewer at Street, Complete in Place	L.S.	1		
3	Div. 00 to Div. 03	211 DELMAR Wastewater Service Reconnection to Sewer at Street, Complete in Place	L.S.	1		
4	Div. 00 to Div. 03	212 DELMAR Wastewater Service Reconnection to Sewer at Street, Complete in Place	L.S.	1		
5	Div. 00 to Div. 03	214 DELMAR Wastewater Service Reconnection to Sewer at Street, Complete in Place	L.S.	1		
6	Div. 00 to Div. 03	215 DELMAR Wastewater Service Reconnection to Sewer at Street, Complete in Place	L.S.	1		
7	Div. 00 to Div. 03	218 / 220 DELMAR Wastewater Service Reconnection to Sewer at Street, Complete in Place	L.S.	1		
8	Div. 00 to Div. 03	221 DELMAR Wastewater Service Reconnection to Sewer at Street, Complete in Place	L.S.	1		
9	Div. 00 to Div. 03	225 DELMAR Wastewater Service Reconnection to Sewer at Street, Complete in Place	L.S.	1		

Item No.	Spec Ref.	Base Unit Short Title	Unit of Measure	Estimated Quantity	Unit Price (this column controls)	Total in figures
10	Div. 00 to Div. 03	226 DELMAR Wastewater Service Reconnection to Sewer at Street, Complete in Place	L.S.	1		
11	Div. 00 to Div. 03	227 DELMAR Wastewater Service Reconnection to Sewer at Street, Complete in Place	L.S.	1		
12	Div. 00 to Div. 03	230 DELMAR Wastewater Service Reconnection to Sewer at Street, Complete in Place	L.S.	1		
13	Div. 00 to Div. 03	231 DELMAR Wastewater Service Reconnection to Sewer at Street, Complete in Place	L.S.	1		
14	Div. 00 to Div. 03	304 DELMAR Wastewater Service Reconnection to Sewer at Street, Complete in Place	L.S.	1		
15	Div. 00 to Div. 03	306 DELMAR Wastewater Service Reconnection to Sewer at Street, Complete in Place	L.S.	1		
16	Div. 00 to Div. 03	310 DELMAR Wastewater Service Reconnection to Sewer at Street, Complete in Place	L.S.	1		
17	Div. 00 to Div. 03	204 LENOX Wastewater Service Reconnection to Sewer at Street, Complete in Place	L.S.	1		
18	Div. 00 to Div. 03	212 / 214 LENOX Wastewater Service Reconnection to Sewer at Street, Complete in Place	L.S.	1		
19	Div. 00 to Div. 03	215 LENOX Wastewater Service Reconnection to Sewer at Street, Complete in Place	L.S.	1		
20	Div. 00 to Div. 03	217 LENOX Wastewater Service Reconnection to Sewer at Street, Complete in Place	L.S.	1		
21	Div. 00 to Div. 03	218 LENOX Wastewater Service Reconnection to Sewer at Street, Complete in Place	L.S.	1		

Item No.	Spec Ref.	Base Unit Short Title	Unit of Measure	Estimated Quantity	Unit Price (this column controls)	Total in figures
22	Div. 00 to Div. 03	222 LENOX Wastewater Service Reconnection to Sewer at Street, Complete in Place	L.S.	1		
23	Div. 00 to Div. 03	223 LENOX Wastewater Service Reconnection to Sewer at Street, Complete in Place	L.S.	1		
24	Div. 00 to Div. 03	225 LENOX Wastewater Service Reconnection to Sewer at Street, Complete in Place	L.S.	1		
25	Div. 00 to Div. 03	226 LENOX Wastewater Service Reconnection to Sewer at Street, Complete in Place	L.S.	1		
26	Div. 00 to Div. 03	227 / 229 / 231 / 233 LENOX Wastewater Service Reconnection to Sewer at Street, Complete in Place	L.S.	1		
27	Div. 00 to Div. 03	228 LENOX Wastewater Service Reconnection to Sewer at Street, Complete in Place	L.S.	1		
28	Div. 00 to Div. 03	230 LENOX Wastewater Service Reconnection to Sewer at Street, Complete in Place	L.S.	1		
29	Div. 00 to Div. 03	302 LENOX Wastewater Service Reconnection to Sewer at Street, Complete in Place	L.S.	1		
30	Div. 00 to Div. 03	202 EDGEWOOD Wastewater Service Reconnection to Sewer at Street, Complete in Place	L.S.	1		
31	Div. 00 to Div. 03	203 EDGEWOOD Wastewater Service Reconnection to Sewer at Street, Complete in Place	L.S.	1		
32	Div. 00 to Div. 03	204 EDGEWOOD Wastewater Service Reconnection to Sewer at Street, Complete in Place	L.S.	1		
33	Div. 00 to Div. 03	206 EDGEWOOD Wastewater Service Reconnection to Sewer at Street, Complete in Place	L.S.	1		
34	Div. 00 to Div. 03	208 EDGEWOOD Wastewater Service Reconnection to Sewer at Street, Complete in Place	L.S.	1		

Item No.	Spec Ref.	Base Unit Short Title	Unit of Measure	Estimated Quantity	Unit Price (this column controls)	Total in figures
35	Div. 00 to Div. 03	210 EDGEWOOD Wastewater Service Reconnection to Sewer at Street, Complete in Place	L.S.	1		
36	Div. 00 to Div. 03	212 EDGEWOOD Wastewater Service Reconnection to Sewer at Street, Complete in Place	L.S.	1		
37	Div. 00 to Div. 03	214 EDGEWOOD Wastewater Service Reconnection to Sewer at Street, Complete in Place	L.S.	1		
38	Div. 00 to Div. 03	215 EDGEWOOD Wastewater Service Reconnection to Sewer at Street, Complete in Place	L.S.	1		
39	Div. 00 to Div. 03	217 EDGEWOOD Wastewater Service Reconnection to Sewer at Street, Complete in Place	L.S.	1		
40	Div. 00 to Div. 03	223 EDGEWOOD Wastewater Service Reconnection to Sewer at Street, Complete in Place	L.S.	1		
41	Div. 00 to Div. 03	227 EDGEWOOD Wastewater Service Reconnection to Sewer at Street, Complete in Place	L.S.	1		
42	Div. 00 to Div. 03	301 EDGEWOOD Wastewater Service Reconnection to Sewer at Street, Complete in Place	L.S.	1		
43	Div. 00 to Div. 03	302 EDGEWOOD Wastewater Service Reconnection to Sewer at Street, Complete in Place	L.S.	1		
44	Div. 00 to Div. 03	303 EDGEWOOD Wastewater Service Reconnection to Sewer at Street, Complete in Place	L.S.	1		
45	Div. 00 to Div. 03	306 EDGEWOOD Wastewater Service Reconnection to Sewer at Street, Complete in Place	L.S.	1		
46	Div. 00 to Div. 03	308 / 310 EDGEWOOD Wastewater Service Reconnection to Sewer at Street, Complete in Place	L.S.	1		
47	Div. 00 to Div. 03	309 EDGEWOOD Wastewater Service Reconnection to Sewer at Street, Complete in Place	L.S.	1		

Item No.	Spec Ref.	Base Unit Short Title	Unit of Measure	Estimated Quantity	Unit Price (this column controls)	Total in figures
48	Div. 00 to Div. 03	201 ADAMS Wastewater Service Reconnection to Sewer at Street, Complete in Place	L.S.	1		
49	Div. 00 to Div. 03	203 ADAMS Wastewater Service Reconnection to Sewer at Street, Complete in Place	L.S.	1		
50	Div. 00 to Div. 03	206 ADAMS Wastewater Service Reconnection to Sewer at Street, Complete in Place	L.S.	1		
51	Div. 00 to Div. 03	214 ADAMS Wastewater Service Reconnection to Sewer at Street, Complete in Place	L.S.	1		
52	Div. 00 to Div. 03	225 ADAMS Wastewater Service Reconnection to Sewer at Street, Complete in Place	L.S.	1		
53	Div. 00 to Div. 03	235 ADAMS Wastewater Service Reconnection to Sewer at Street, Complete in Place	L.S.	1		
54	Div. 00 to Div. 03	301 ADAMS Wastewater Service Reconnection to Sewer at Street, Complete in Place	L.S.	1		
55	Div. 00 to Div. 03	302 ADAMS Wastewater Service Reconnection to Sewer at Street, Complete in Place	L.S.	1		
56	Div. 00 to Div. 03	304 ADAMS Wastewater Service Reconnection to Sewer at Street, Complete in Place	L.S.	1		
57	Div. 00 to Div. 03	306 ADAMS Wastewater Service Reconnection to Sewer at Street, Complete in Place	L.S.	1		
58	Div. 00 to Div. 03	201 / 203 BRYAN Wastewater Service Reconnection to Sewer at Street, Complete in Place	L.S.	1		

Item No.	Spec Ref.	Base Unit Short Title	Unit of Measure	Estimated Quantity	Unit Price (this column controls)	Total in figures
59	Div. 00 to Div. 03	202 BRYAN Wastewater Service Reconnection to Sewer at Street, Complete in Place	L.S.	1		
60	Div. 00 to Div. 03	204 BRYAN Wastewater Service Reconnection to Sewer at Street, Complete in Place	L.S.	1		
61	Div. 00 to Div. 03	205 / 207 BRYAN Wastewater Service Reconnection to Sewer at Street, Complete in Place	L.S.	1		
62	Div. 00 to Div. 03	211 BRYAN Wastewater Service Reconnection to Sewer at Street, Complete in Place	L.S.	1		
63	Div. 00 to Div. 03	213 BRYAN Wastewater Service Reconnection to Sewer at Street, Complete in Place	L.S.	1		
64	Div. 00 to Div. 03	214 BRYAN Wastewater Service Reconnection to Sewer at Street, Complete in Place	L.S.	1		
65	Div. 00 to Div. 03	216 BRYAN Wastewater Service Reconnection to Sewer at Street, Complete in Place	L.S.	1		
66	Div. 00 to Div. 03	218 BRYAN Wastewater Service Reconnection to Sewer at Street, Complete in Place	L.S.	1		
67	Div. 00 to Div. 03	219 BRYAN Wastewater Service Reconnection to Sewer at Street, Complete in Place	L.S.	1		
68	Div. 00 to Div. 03	220 BRYAN Wastewater Service Reconnection to Sewer at Street, Complete in Place	L.S.	1		
69	Div. 00 to Div. 03	221 BRYAN Wastewater Service Reconnection to Sewer at Street, Complete in Place	L.S.	1		
70	Div. 00 to Div. 03	223 BRYAN Wastewater Service Reconnection to Sewer at Street, Complete in Place	L.S.	1		

Item No.	Spec Ref.	Base Unit Short Title	Unit of Measure	Estimated Quantity	Unit Price (this column controls)	Total in figures
71	Div. 00 to Div. 03	224 / 226 BRYAN Wastewater Service Reconnection to Sewer at Street, Complete in Place	L.S.	1		
72	Div. 00 to Div. 03	308 BRYAN Wastewater Service Reconnection to Sewer at Street, Complete in Place	L.S.	1		
73	Div. 00 to Div. 03	201 STILES Wastewater Service Reconnection to Sewer at Street, Complete in Place	L.S.	1		
74	Div. 00 to Div. 03	202 STILES Wastewater Service Reconnection to Sewer at Street, Complete in Place	L.S.	1		
75	Div. 00 to Div. 03	203 STILES Wastewater Service Reconnection to Sewer at Street, Complete in Place	L.S.	1		
76	Div. 00 to Div. 03	204 STILES Wastewater Service Reconnection to Sewer at Street, Complete in Place	L.S.	1		
77	Div. 00 to Div. 03	205 STILES Wastewater Service Reconnection to Sewer at Street, Complete in Place	L.S.	1		
78	Div. 00 to Div. 03	206 STILES Wastewater Service Reconnection to Sewer at Street, Complete in Place	L.S.	1		
79	Div. 00 to Div. 03	207 STILES Wastewater Service Reconnection to Sewer at Street, Complete in Place	L.S.	1		
80	Div. 00 to Div. 03	210 STILES Wastewater Service Reconnection to Sewer at Street, Complete in Place	L.S.	1		
81	Div. 00 to Div. 03	211 STILES Wastewater Service Reconnection to Sewer at Street, Complete in Place	L.S.	1		
82	Div. 00 to Div. 03	214 / 216 STILES Wastewater Service Reconnection to Sewer at Street, Complete in Place	L.S.	1		

Item No.	Spec Ref.	Base Unit Short Title	Unit of Measure	Estimated Quantity	Unit Price (this column controls)	Total in figures
83	Div. 00 to Div. 03	215 STILES Wastewater Service Reconnection to Sewer at Street, Complete in Place	L.S.	1		
84	Div. 00 to Div. 03	220 / 222 STILES Wastewater Service Reconnection to Sewer at Street, Complete in Place	L.S.	1		
85	Div. 00 to Div. 03	224 STILES Wastewater Service Reconnection to Sewer at Street, Complete in Place	L.S.	1		
86	Div. 00 to Div. 03	225 STILES Wastewater Service Reconnection to Sewer at Street, Complete in Place	L.S.	1		
87	Div. 00 to Div. 03	213 BURR Wastewater Service Reconnection to Sewer at Street, Complete in Place	L.S.	1		
88	Div. 00 to Div. 03	215 BURR Wastewater Service Reconnection to Sewer at Street, Complete in Place	L.S.	1		
89	Div. 00 to Div. 03	217 / 219 / 219-1/2 BURR Wastewater Service Reconnection to Sewer at Street, Complete in Place	L.S.	1		
90	Div. 00 to Div. 03	305 BURR Wastewater Service Reconnection to Sewer at Street, Complete in Place	L.S.	1		
91	Div. 00 to Div. 03	4802 SHERMAN Wastewater Service Reconnection to Sewer at Street, Complete in Place	L.S.	1		
92	Div. 00 to Div. 03	5206 / 5208 SHERMAN Wastewater Service Reconnection to Sewer at Street, Complete in Place	L.S.	1		
93	Div. 00 to Div. 03	5210 / 5212 SHERMAN Wastewater Service Reconnection to Sewer at Street, Complete in Place	L.S.	1		
94	Div. 00 to Div. 03	5214 / 5216 SHERMAN Wastewater Service Reconnection to Sewer at Street, Complete in Place	L.S.	1		

Item No.	Spec Ref.	Base Unit Short Title	Unit of Measure	Estimated Quantity	Unit Price (this column controls)	Total in figures
95	Div. 00 to Div. 03	5218 SHERMAN Wastewater Service Reconnection to Sewer at Street, Complete in Place	L.S.	1		
96	Div. 00 to Div. 03	5302 SHERMAN Wastewater Service Reconnection to Sewer at Street, Complete in Place	L.S.	1		
97	Div. 00 to Div. 03	5304 SHERMAN Wastewater Service Reconnection to Sewer at Street, Complete in Place	L.S.	1		
98	Div. 00 to Div. 03	5306 SHERMAN Wastewater Service Reconnection to Sewer at Street, Complete in Place	L.S.	1		
99	Div. 00 to Div. 03	5308 SHERMAN Wastewater Service Reconnection to Sewer at Street, Complete in Place	L.S.	1		
100	Div. 00 to Div. 03	4901 HARRISBURG Wastewater Service Reconnection to Sewer at Street, Complete in Place	L.S.	1		
101	Div. 00 to Div. 03	5001 HARRISBURG Wastewater Service Reconnection to Sewer at Street, Complete in Place	L.S.	1		
102	Div. 00 to Div. 03	5021 HARRISBURG Wastewater Service Reconnection to Sewer at Street, Complete in Place	L.S.	1		
103	Div. 00 to Div. 03	5101 HARRISBURG Wastewater Service Reconnection to Sewer at Street, Complete in Place	L.S.	1		
104	Div. 00 to Div. 03	5105 HARRISBURG Wastewater Service Reconnection to Sewer at Street, Complete in Place	L.S.	1		
105	Div. 00 to Div. 03	5115 HARRISBURG Wastewater Service Reconnection to Sewer at Street, Complete in Place	L.S.	1		

Item No.	Spec Ref.	Base Unit Short Title	Unit of Measure	Estimated Quantity	Unit Price (this column controls)	Total in figures
106	02222	Abandonment of Existing Sanitary Sewers, Various Locations, Complete in Place	L.F.	3,200		
107	02534	Sanitary Sewer Cleanout at Right Of Way, If Required as Directed By Engineer, Complete in Place	EA.	10		
108	02534	Sanitary sewer service stub or service reconnection without stack, (0 to 8 foot depth), If Required and Directed By Engineer, Complete in Place	EA.	10		
109	02534	Sanitary sewer service stub or service reconnection with stack, (8 to 10 foot depth), If Required and Directed By Engineer, Complete in Place	EA.	10		
110	02534	6" Sanitary Sewer Lead, If Required and Directed by Engineer, Complete In Place:	LF.	200		
111	02951	Pavement Repair and Replacement, All Types and Thicknesses, If Required and Directed By Engineer, Complete in Place	S.Y.	100		
<b><u>TOTAL BASE UNIT PRICES</u></b>						

**C. EXTRA UNIT PRICE TABLE – Not Used**

**D. CASH ALLOWANCE TABLE:**

Item No.	Spec Ref.	Cash Allowance Short Title	Unit of Measure	Unit Quantity	Unit Price (this column controls)	Cash Allowance in figures (1)
112	01110	Permit Fees for Items 1 Through 111 Listed in Base Unit Price Table	LS	1	\$15,000.00	\$15,000.00
<b><u>TOTAL CASH ALLOWANCES</u></b>						<b>\$ 15,000.00</b>

**E. ALTERNATES TABLE: N/A**

**F. TOTAL BID PRICE:** \_\_\_\_\_ \$ \_\_\_\_\_  
(Add Totals for Items A., B., C., D., and E. above)

**2.0 SIGNATURES:** By signing this Document, I agree that I have received and reviewed all Addenda and considered all costs associated with the Addenda in calculating the Total Bid Price.

Bidder: \_\_\_\_\_  
(Print or type full name of your proprietorship, partnership, corporation, or joint venture.\*)

**\*\*By:** \_\_\_\_\_  
Signature Date

Name: \_\_\_\_\_  
(Print or type name) Title

Address: \_\_\_\_\_  
(Mailing)

\_\_\_\_\_  
(Street, if different)

Telephone and Fax Number: \_\_\_\_\_  
(Print or type numbers)

\* If Bid is a joint venture, add additional Bid Form signature sheets for each member of the joint venture.

\*\* Bidder certifies that the only person or parties interested in this offer as principals are those named above. Bidder has not directly or indirectly entered into any agreement, participated in any collusion, or otherwise taken any action in restraint of free competitive bidding.

Note: This document constitutes a government record, as defined by § 37.01 of the Texas Penal Code. Submission of a false government record is punishable as provided in § 37.10 of the Texas Penal Code.

Footnotes for Tables B through E:

(1) Fixed Unit Price determined prior to Bid. Cannot be adjusted by the Bidder.

Jan 28 2015 1:44PM jthomas  
 M:\KIT\_Projects\K06\_PW\_119 HDR NSS\FROM HDR 7-11-2011\10-068 CADD Files to KIT\KIT SKETCH PHOTO\Lenox Street.dwg  
 Includes Xref(s): K06PW119\_NSSI\_LBDR 8X11.dwg; KIT.dwg



1. LOOKING WEST FRONT OF HOUSE



2. LOOKING WEST ALONG SOUTH FENCE LINE



3. LOOKING WEST ALONG NORTH FENCE LINE



4. LOOKING EAST BACKYARD



5. DRAIN PIPE ON SOUTHSIDE

**KIT**  
 Challenging Challenges...  
**KIT Professionals, Inc.**  
 Engineers • Planners • Construction Managers  
 2000 W. Sam Houston Pkwy S., Suite 1400  
 Houston, Texas 77042  
 Phone: (713) 783-8700, Fax: (713) 783-8747  
 TBPE Firm Registration No. F-4991

204 LENOX STREET  
 SANITARY SERVICE CONNECTION

NEIGHBORHOOD SEWER SYSTEM IMPROVEMENTS  
 WBS NO.: R-002011-0054-3

DRAWN BY:	DATE
SM	10/24/11
CHECKED BY:	DATE
SA	10/24/11
SCALE:	NTS
DWG. NO.	EXHIBIT K-08

Jan 28 2015 1:45PM jthomas  
 M:\KIT\_Projects\K06\_PW\_119 HDR NSS\FROM HDR 7-11-2011\10-068 CADD Files to KIT\SKETCH PHOTO\Lenox Street.dwg  
 Includes Xref(s): K06PW119\_NSSI\_LDR\_8X11.dwg; KIT.dwg



1. LOOKING WEST FRONT OF HOUSE



2. LOOKING WEST ALONG SOUTH FENCE LINE



3. LOOKING WEST ALONG NORTH FENCE LINE



4. LOOKING EAST BACKYARD



5. CLEANOUTS IN CENTER



6. LOOKING WEST BACK APARTMENTS

**KIT**  
 Challenging Challenges...  
**KIT Professionals, Inc.**  
 Engineers • Planners • Construction Managers  
 2000 W. Sam Houston Pkwy S., Suite 1400  
 Houston, Texas 77042  
 Phone: (713)783-8700, Fax: (713)783-8747  
 TBPE Firm Registration No. F-4991

212 & 214 LENOX STREET  
 SANITARY SERVICE CONNECTION

NEIGHBORHOOD SEWER SYSTEM IMPROVEMENTS  
 WBS NO.: R-002011-0054-3

DRAWN BY: SM	DATE 10/24/11
CHECKED BY: SA	DATE 10/24/11
SCALE: NTS	
DWG. NO. EXHIBIT K-07	

Jan 28 2015 1:46PM jthomas  
 M:\KIT\_Projects\K06\_PW\_119 HDR NSS\FROM HDR 7-11-2011\10-068 CADD Files to KIT\10-068 CADD Files to KIT\SKETCH PHOTO\Lenox Street.dwg  
 Includes Xref(s): K06PW119\_NSS\_BDR 8X11.dwg; KIT.dwg



1. LOOKING EAST FRONT OF HOUSE



2. LOOKING EAST ALONG SOUTH FENCE LINE



3. LOOKING EAST ALONG NORTH FENCE LINE



4. LOOKING WEST BACKYARD



5. CLEANOUT ON EASTSIDE



6. CLEANOUT ON WESTSIDE



Challenging Challenges...  
**KIT Professionals, Inc.**  
 Engineers • Planners • Construction Managers  
 2000 W. Sam Houston Pkwy S., Suite 1400  
 Houston, Texas 77042  
 Phone: (713)783-8700, Fax: (713)783-8747  
 TBPE Firm Registration No. F-4991

215 LENOX STREET  
 SANITARY SERVICE CONNECTION

NEIGHBORHOOD SEWER SYSTEM IMPROVEMENTS  
 WBS NO.: R-002011-0054-3

DRAWN BY: SM	DATE 10/24/11
CHECKED BY: SA	DATE 10/24/11
SCALE: NTS	
DWG. NO. EXHIBIT K-16	

Jan 28 2015 1:46PM jthomas  
 M:\KIT\_Projects\K05\_PW\_119 HDR NSS\FROM HDR 7-11-2011\10-068 CADD Files to KIT\10-068 CADD Files to KIT\SKETCH PHOTO\Lenox Street.dwg  
 Includes Xref(s): K06PW119\_NSSI\_BDR 8X11.dwg; KIT.dwg



1. LOOKING EAST FRONT OF HOUSE



2. LOOKING EAST ALONG SOUTH FENCE LINE



3. LOOKING EAST ALONG NORTH FENCE LINE



4. LOOKING WEST BACKYARD



5. CLEANOUT ON NORTHEAST CORNER



6. CLEANOUT ON EASTSIDE

**KIT**  
 Challenging Challenges...  
**KIT Professionals, Inc.**  
 Engineers • Planners • Construction Managers  
 2000 W. Sam Houston Pkwy S., Suite 1400  
 Houston, Texas 77042  
 Phone: (713)783-8700, Fax: (713)783-8747  
 TBPE Firm Registration No. F-4951

217 LENOX STREET  
 SANITARY SERVICE CONNECTION

NEIGHBORHOOD SEWER SYSTEM IMPROVEMENTS  
 WBS NO.: R-002011-0054-3

DRAWN BY: SM	DATE 10/24/11
CHECKED BY: SA	DATE 10/24/11
SCALE: NTS	
DWG. NO. EXHIBIT K-15	

Jan 28 2015 1:47PM jthromas  
 M:\KIT\_Projects\K05\_PW\_119 HDR NSS\FROM HDR 7-11-2011\10-068 CADD Files to KIT\KIT SKETCH PHOTO\Lenox Street.dwg  
 Includes Xref(s): K06PW119\_NSS\_BDR 8X11.dwg; KIT.dwg




1. LOOKING WEST FRONT OF HOUSE



2. LOOKING WEST ALONG SOUTH FENCE LINE



3. LOOKING WEST ALONG NORTH FENCE LINE

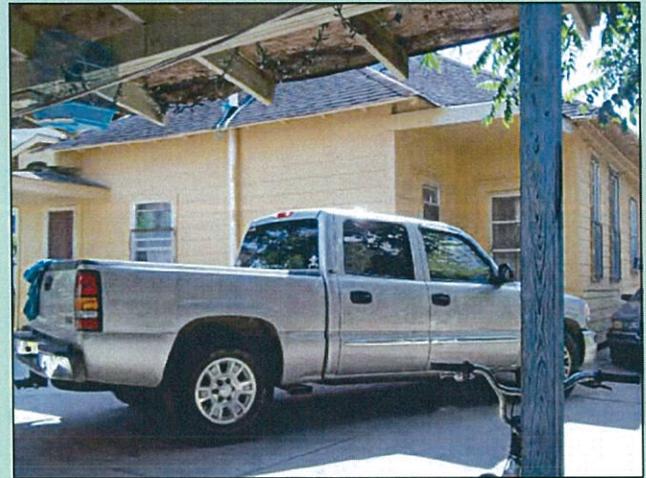

4. LOOKING EAST BACKYARD



5. LOOKING WEST BACK APARTMENT

**KIT**  
 Challenging Challenges...  
**KIT Professionals, Inc.**  
 Engineers • Planners • Construction Managers  
 2000 W. Sam Houston Pkwy S., Suite 1400  
 Houston, Texas 77042  
 Phone: (713)783-8700, Fax: (713)783-8747  
 TBPE Firm Registration No. F-4591

218 LENOX STREET  
 SANITARY SERVICE CONNECTION

NEIGHBORHOOD SEWER SYSTEM IMPROVEMENTS  
 WBS NO.: R-002011-0054-3

DRAWN BY: SM	DATE 10/24/11
CHECKED BY: SA	DATE 10/24/11
SCALE:	NTS
DWG. NO.	EXHIBIT K-06

Jan 28 2015 1:47PM jthomas  
 M:\KIT\_Projects\K06\_PW\_119 HDR NSS\FROM HDR 7-11-2011\10-068 CADD Files to KIT\10-068 CADD Files to KIT\SKETCH PHOTO\Lenox Street.dwg  
 Includes Xref(s): K06PW119\_NSS\_BDR 8X11.dwg; KIT.dwg



1. LOOKING WEST FRONT OF HOUSE



2. LOOKING WEST ALONG SOUTH FENCE LINE



3. LOOKING WEST ALONG NORTH FENCE LINE



4. LOOKING EAST BACKYARD



5. DRAIN PIPE UNDER HOUSE ON WESTSIDE

**KIT**  
 Challenging Challenges...  
**KIT Professionals, Inc.**  
 Engineers • Planners • Construction Managers  
 2000 W. Sam Houston Pkwy S., Suite 1400  
 Houston, Texas 77042  
 Phone: (713)783-8700, Fax: (713)783-8747  
 TBPE Firm Registration No. F-4991

222 LENOX STREET  
 SANITARY SERVICE CONNECTION

NEIGHBORHOOD SEWER SYSTEM IMPROVEMENTS  
 WBS NO.: R-002011-0054-3

DRAWN BY:	DATE
CHECKED BY:	DATE
SCALE:	NTS
DWG. NO.	EXHIBIT K-05

Jun 28, 2015, 1:47PM, jthomas  
 M:\KIT\_Projects\K06\_PW\_119 HDR NSS\FROM HDR 7-11-2011\10-068 CADD Files to KIT\KIT SKETCH PHOTO\Lenox Street.dwg  
 Includes Xref(s): K06PW119\_NSS\_BDR 8X11.dwg; KIT.dwg



1. LOOKING EAST FRONT OF HOUSE



2. LOOKING EAST ALONG SOUTH FENCE LINE



3. LOOKING EAST ALONG NORTH FENCE LINE



4. LOOKING WEST BACKYARD



5. CLEANOUT ON NORTHEAST CORNER

**KIT**  
 Challenging Challenges...  
**KIT Professionals, Inc.**  
 Engineers • Planners • Construction Managers  
 2000 W. Sam Houston Pkwy S., Suite 1400  
 Houston, Texas 77042  
 Phone: (713)783-8700, Fax: (713)783-8747  
 TBPE Firm Registration No. F-4991

223 LENOX STREET  
 SANITARY SERVICE CONNECTION

NEIGHBORHOOD SEWER SYSTEM IMPROVEMENTS  
 WBS NO.: R-002011-0054-3

DRAWN BY: SM	DATE 10/24/11
CHECKED BY: SA	DATE 10/24/11
SCALE:	NTS
DWG. NO. EXHIBIT K-14	

Jun 28 2015 1:47PM jthomas  
 M:\KIT\_Projects\K06\_PW\_119 HDR NSS\FROM HDR 7-11-2011\10-068 CADD Files to KIT\SKETCH PHOTO\Lenox Street.dwg  
 Includes Xref(s): K06PW119\_NSS\_BDR 8X11.dwg; KIT.dwg



1.LOOKING EAST FRONT OF HOUSE



2.LOOKING EAST ALONG SOUTH FENCE LINE



3.LOOKING EAST ALONG NORTH FENCE LINE



4.LOOKING WEST BACKYARD



5.LOOKING EAST BACK APARTMENT



6.LOOKING EAST SOUTH FENCE LINE OF APT.



Challenging Challenges...  
**KIT Professionals, Inc.**  
 Engineers • Planners • Construction Managers  
 2000 W. Sam Houston Pkwy S., Suite 1400  
 Houston, Texas 77042  
 Phone: (713)783-8700, Fax: (713)783-8747  
 TBPE Firm Registration No. F-4091

225 LENOX STREET  
 SANITARY SERVICE CONNECTION


NEIGHBORHOOD SEWER SYSTEM IMPROVEMENTS  
 WBS NO.: R-002011-0054-3

DRAWN BY: SM	DATE 10/24/11
CHECKED BY: SA	DATE 10/24/11
SCALE: NTS	
DWG. NO. EXHIBIT K-13	

Jan 28 2015 1:48PM jthomas  
M:\KIT\_Projects\K06\_PW\_119 HDR NSS\FROM HDR 7-11-2011\10-068 CADD Files to KIT\SKETCH PHOTO\Lenox Street.dwg  
Includes Xref(s): K06PW119\_NSS\_LBOR 8X11.dwg; KIT.dwg



7. LOOKING EAST ALONG NORTH FENCE LINE OF APT.

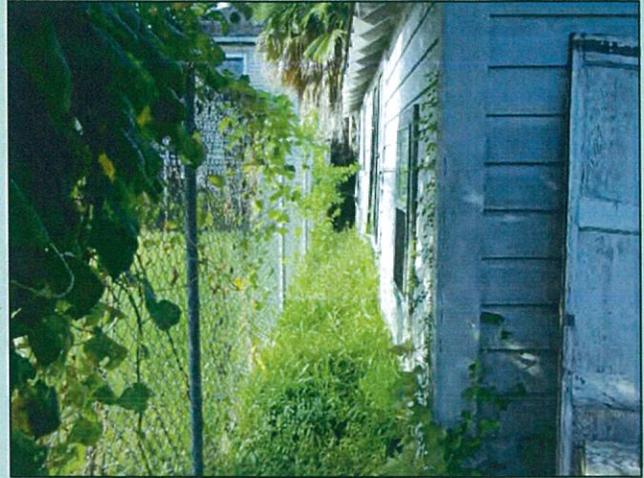

8. LOOKING SOUTH APARTMENT BACKYARD



9. CLEANOUT ON NORTHWEST CORNER

**KIT**  
Challenging Challenges...  
**KIT Professionals, Inc.**  
Engineers • Planners • Construction Managers  
2000 W. Sam Houston Pkwy S., Suite 1400  
Houston, Texas 77042  
Phone: (713)783-8700, Fax: (713)783-8747  
TBPE Firm Registration No. F-4991

225 LENOX STREET  
SANITARY SERVICE CONNECTION

NEIGHBORHOOD SEWER SYSTEM IMPROVEMENTS  
WBS NO.: R-002011-0054-3

DRAWN BY:	DATE
CHECKED BY:	DATE
SCALE:	NTS
DWG. NO.	EXHIBIT K-13

Jan 28 2015 1:48PM jthomas  
 M:\KIT\_Projects\K06\_PW\_119 HDR NSS\FROM HDR 7-11-2011\10-068 CADD Files to KIT\KIT SKETCH PHOTO\Lenox Street.dwg  
 Includes Xref(s): K06PW119\_NSS\_LBOR 8X11.dwg; KIT.dwg




1. LOOKING WEST FRONT OF HOUSE



2. LOOKING WEST ALONG SOUTH FENCE LINE



3. LOOKING WEST ALONG NORTH FENCE LINE

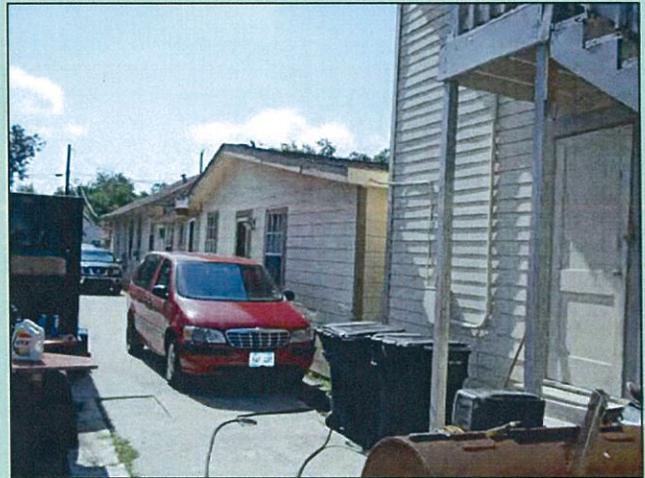

4. LOOKING EAST BACKYARD



5. CLEANOUT IN CENTER



6. LOOKING EAST ALONG SOUTH FENCE LINE

**KIT**  
 Challenging Challenges...  
**KIT Professionals, Inc.**  
 Engineers • Planners • Construction Managers  
 2000 W. Sam Houston Pkwy S., Suite 1400  
 Houston, Texas 77042  
 Phone: (713)783-8700, Fax: (713)783-8747  
 TBPE Firm Registration No. F-4991

226 LENOX STREET  
 SANITARY SERVICE CONNECTION

NEIGHBORHOOD SEWER SYSTEM IMPROVEMENTS  
 WBS NO.: R-002011-0054-3

DRAWN BY: SM	DATE 10/24/11
CHECKED BY: SA	DATE 10/24/11
SCALE: NTS	
DWG. NO. EXHIBIT K-04	



1. LOOKING EAST FRONT OF HOUSE (227/229)



2. LOOKING EAST ALONG SOUTH FENCE LINE (227/229)




3. LOOKING EAST ALONG NORTH FENCE LINE (227/229)



4. LOOKING WEST BACKYARD (227/229)



5. LOOKING SOUTH FRONT OF 227-2/227-3

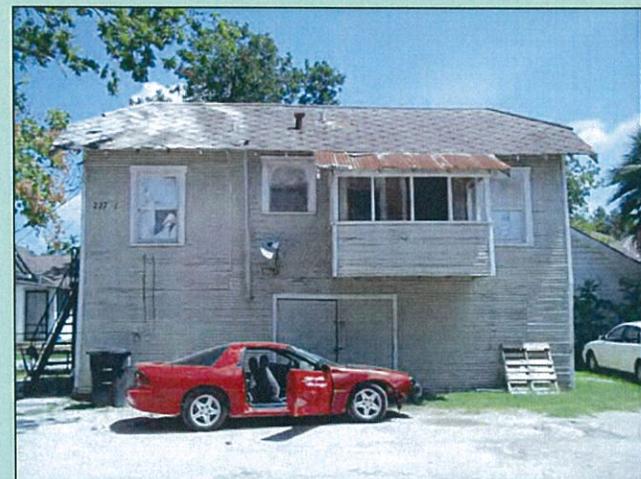

6. LOOKING NORTH 227-1

Jan 28 2015 1:48PM jthomas  
 M:\KIT\_Projects\K06\_PW\_119 HDR\_NSS\FROM HDR\_7-11-2011\10-068 CADD Files to KIT\SKETCH PHOTO\Lenox Street.dwg  
 Includes Xref(s): K06PW119\_NSS\_BDR.dwg; KIT.dwg

**KIT**  
 Challenging Challenges...  
**KIT Professionals, Inc.**  
 Engineers • Planners • Construction Managers  
 2000 W. Sam Houston Pkwy S., Suite 1400  
 Houston, Texas 77042  
 Phone: (713)783-8700, Fax: (713)783-8747  
 TBPE Firm Registration No. F-4061

227 1-3, 229, 231, AND 233 LENOX STREET  
 (LOT #10)  
 SANITARY SERVICE CONNECTION  
 NEIGHBORHOOD SEWER SYSTEM IMPROVEMENTS  
 WBS NO.: R-002011-0054-3

DRAWN BY: SM	DATE 10/24/11
CHECKED BY: SA	DATE 10/24/11
SCALE: NTS	
DWG. NO. EXHIBIT K-12	

Jan 28 2015 1:49PM jthomas  
 M:\KIT\_Projects\K06\_PW\_119 HDR NSS\FROM HDR 7-11-2011\10-068 CADD Files to KIT\10-068 CADD Files to KIT\SKETCH PHOTO\Lenox Street.dwg  
 Includes Xref(s): K06PW119\_NSS\_BDR 8X11.dwg; KIT.dwg



7. LOOKING SOUTH FRONT OF 231/233



8. LOOKING EAST BACK OF 231/233 AND 227-2/227-3



9. CLEANOUT ON NORTHSIDE OF 231/233



10. VENT/CLEANOUT ON SOUTHSIDE OF 227/229

**KIT**  
 Challenging Challenges...  
**KIT Professionals, Inc.**  
 Engineers • Planners • Construction Managers  
 2000 W. Sam Houston Pkwy S., Suite 1400  
 Houston, Texas 77042  
 Phone: (713)783-8700, Fax: (713)783-8747  
 TBPE Firm Registration No. F-4691

227 1-3, 229, 231, AND 233 LENOX STREET  
 (LOT #10)  
 SANITARY SERVICE CONNECTION

NEIGHBORHOOD SEWER SYSTEM IMPROVEMENTS  
 WBS NO.: R-002011-0054-3

DRAWN BY: SM	DATE 10/24/11
CHECKED BY: SA	DATE 10/24/11
SCALE: NTS	
DWG. NO. EXHIBIT K-12	

Jan 28 2015 1:49PM jthomas  
 M:\KIT\_Projects\K06\_PW\_119 HDR NSS\FROM HDR 7-11-2011\10-068 CADD Files to KIT\SKETCH PHOTO\Lenox Street.dwg  
 Includes Xref(s): K06PW119\_NSS\_BDR 8X11.dwg; KIT.dwg



1. LOOKING WEST FRONT OF HOUSE



2. LOOKING WEST ALONG SOUTH FENCE LINE



3. LOOKING WEST ALONG NORTH FENCE LINE



4. LOOKING EAST BACKYARD



5. CLEANOUT ON WESTSIDE

**KIT**  
 Challenging Challenges...  
**KIT Professionals, Inc.**  
 Engineers • Planners • Construction Managers  
 2000 W. Sam Houston Pkwy S., Suite 1400  
 Houston, Texas 77042  
 Phone: (713)783-8700, Fax: (713)783-8747  
 TBPE Firm Registration No. F-4991

228 LENOX STREET  
 SANITARY SERVICE CONNECTION

NEIGHBORHOOD SEWER SYSTEM IMPROVEMENTS  
 WBS NO.: R-002011-0054-3

DRAWN BY: SM	DATE 10/24/11
CHECKED BY: SA	DATE 10/24/11
SCALE: NTS	
DWG. NO. EXHIBIT K-03	

Jan 28 2015 1:49PM jthomas  
 M:\KIT\_Projects\065\_PM\_119 HDR NSS\FROM HDR 7-11-2011\10-068 CADD Files to KIT\10-068 CADD Files to KIT\SKETCH PHOTO\Lenox Street.dwg  
 Includes Xref(s): K065PM119\_NSSI\_BDR 8X11.dwg; KIT.dwg



1. LOOKING WEST FRONT OF HOUSE



2. LOOKING WEST ALONG SOUTH FENCE LINE



3. LOOKING WEST ALONG NORTH FENCE LINE



4. LOOKING EAST BACKYARD

**KIT**  
 Challenging Challenges...  
**KIT Professionals, Inc.**  
 Engineers • Planners • Construction Managers  
 2000 W. Sam Houston Pkwy S., Suite 1400  
 Houston, Texas 77042  
 Phone: (713)783-8700, Fax: (713)783-8747  
 TBPE Firm Registration No. F-4991

230 LENOX STREET  
 SANITARY SERVICE CONNECTION

NEIGHBORHOOD SEWER SYSTEM IMPROVEMENTS  
 WBS NO.: R-002011-0054-3

DRAWN BY:	DATE
CHECKED BY:	DATE
SCALE:	NTS
DWG. NO.	
EXHIBIT K-02	

Jan 28 2015 1:50PM jthomas  
 M:\KIT\_Projects\K05\_PW\_119 HDR NSS\FROM HDR 7-11-2011\10-068 CADD Files to KIT\10-068 CADD Files to KIT\SKETCH PHOTO\Lenox Street.dwg  
 includes Xref(s): K06PW119\_NSSI\_BDR 8X11.dwg; KIT.dwg



1. LOOKING WEST FRONT OF HOUSE



2. LOOKING WEST ALONG SOUTH FENCE LINE




3. LOOKING WEST ALONG NORTH FENCE LINE



4. LOOKING EAST BACKYARD



5. CLEANOUT ON WESTSIDE IN CARPORT

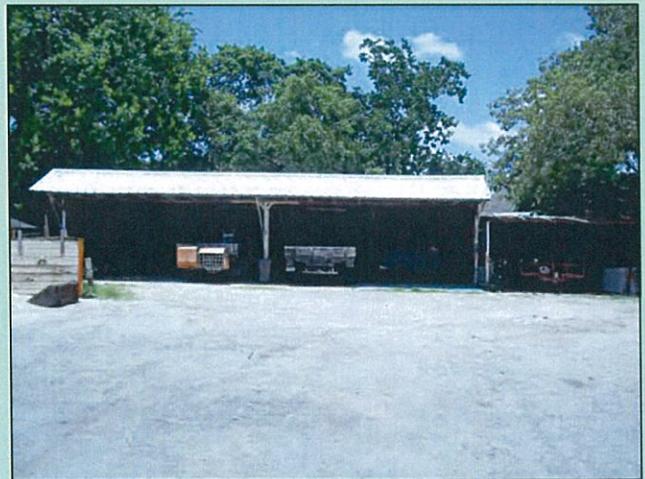

6. LOOKING WEST CARPORT

**KIT**  
 Challenging Challenges...  
**KIT Professionals, Inc.**  
 Engineers • Planners • Construction Managers  
 2000 W. Sam Houston Pkwy S., Suite 1400  
 Houston, Texas 77042  
 Phone: (713)783-8700, Fax: (713)783-8747  
 TBPE Firm Registration No. F-4991

302 LENOX STREET  
 SANITARY SERVICE CONNECTION

NEIGHBORHOOD SEWER SYSTEM IMPROVEMENTS  
 WBS NO.: R-002011-0054-3

DRAWN BY: SM	DATE 10/24/11
CHECKED BY: SA	DATE 10/24/11
SCALE:	NTS
DWG. NO. EXHIBIT K-01	

Jan 28 2015 2:00PM jthomas  
 M:\KIT\_Projects\K05\_PW\_119 HDR NSS\FROM HDR 7-11-2011\10-068 CADD Files to KIT\10-068 CADD Files to KIT\SKETCH PHOTO\Sherman Street.dwg  
 Includes Xref(s): K06PW119\_NSS\_BDR 8X11.dwg; KIT.dwg



1. LOOKING SOUTH FRONT OF HOUSE



2. LOOKING SOUTH ALONG WEST FENCE LINE



3. LOOKING SOUTH ALONG EAST FENCE LINE



4. LOOKING NORTH BACKYARD



5. DRAIN ON EASTSIDE

**KIT**  
 Challenging Challenges...  
**KIT Professionals, Inc.**  
 Engineers • Planners • Construction Managers  
 2000 W. Sam Houston Pkwy S, Suite 1400  
 Houston, Texas 77042  
 Phone: (713)783-8700, Fax: (713)783-8747  
 TBPE Firm Registration No. F-4961

4802 SHERMAN STREET  
 SANITARY SERVICE CONNECTION

NEIGHBORHOOD SEWER SYSTEM IMPROVEMENTS  
 WBS NO.: R-002011-0054-3

DRAWN BY: SS	DATE 10/24/11
CHECKED BY: SA	DATE 10/24/11
SCALE: NTS	
DWG. NO. EXHIBIT 0-01	

Jan 28 2015 2:00PM jthomas  
 M:\KIT\_Projects\K06\_PW\_119 HDR NSS\FROM HDR 7-11-2011\10-068 CADD Files to KIT\10-068 CADD Files to KIT\SKETCH PHOTO\Sherman Street.dwg  
 Includes Xref(s): K06PW119\_NSS\_BDR 8X11.dwg; KIT.dwg



1. LOOKING SOUTH FRONT OF HOUSE



2. LOOKING SOUTH ALONG WEST FENCE LINE



3. LOOKING SOUTH ALONG EAST FENCE LINE



4. LOOKING NORTH BACKYARD



5. DRAIN ON SOUTHEAST CORNER



Challenging Challenges...  
**KIT Professionals, Inc.**  
 Engineers • Planners • Construction Managers  
 2000 W. Sam Houston Pkwy S., Suite 1400  
 Houston, Texas 77042  
 Phone: (713)783-8700, Fax: (713)783-8747  
 TBPE Firm Registration No. F-4991

5206 & 5208 SHERMAN STREET  
 SANITARY SERVICE CONNECTION

NEIGHBORHOOD SEWER SYSTEM IMPROVEMENTS  
 WBS NO.: R-002011-0054-3

DRAWN BY: SS	DATE 10/24/11
CHECKED BY: SA	DATE 10/24/11
SCALE: NTS	
DWG. NO. EXHIBIT 0-02	


Jan 28 2015 2:01PM jthomas  
 M:\KIT\_Projects\K06\_PW\_119 HDR NSS\FROM HDR 7-11-2011\10-068 CADD Files to KIT\10-068 CADD Files to KIT\SKETCH PHOTO\Sherman Street.dwg  
 Includes Xref(s): K06PW119\_NSSI\_EBR 8X11.dwg; KIT.dwg



1. LOOKING SOUTH FRONT OF HOUSE



2. LOOKING SOUTH ALONG WEST FENCE LINE

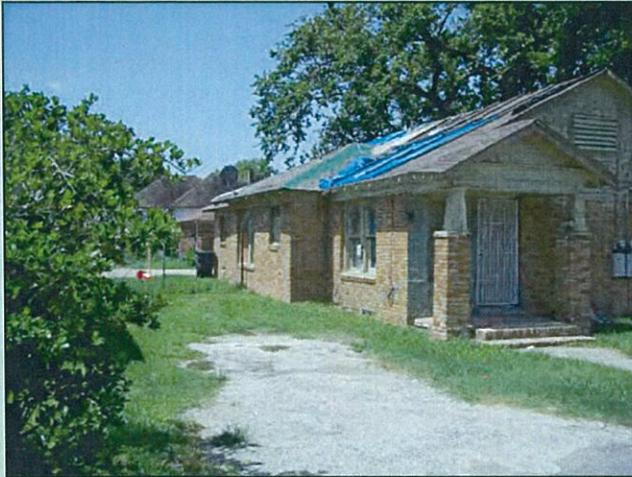

3. LOOKING SOUTH ALONG EAST FENCE LINE



4. LOOKING NORTH BACKYARD



5. DRAIN ON EASTSIDE



6. CLEANOUT ON WESTSIDE



Challenging Challenges...  
**KIT Professionals, Inc.**  
 Engineers • Planners • Construction Managers  
 2000 W. Sam Houston Pkwy S., Suite 1400  
 Houston, Texas 77042  
 Phone: (713)783-8700, Fax: (713)783-8747  
 TBPE Firm Registration No. F-4991

5210 & 5212 SHERMAN STREET  
 SANITARY SERVICE CONNECTION

NEIGHBORHOOD SEWER SYSTEM IMPROVEMENTS  
 WBS NO.: R-002011-0054-3

DRAWN BY: SS	DATE 10/24/11
CHECKED BY: SA	DATE 10/24/11
SCALE: NTS	
DWG. NO. EXHIBIT O-03	



Jan 28 2015 2:01PM iThomas  
 M:\KIT\_Projects\06\_PW\_119 HDR NSS\FROM HDR 7-11-2011\10-068 CADD Files to KIT\KIT SKETCH PHOTO\Sherman Street.dwg  
 Includes Xref(s): K06PW119\_NSSI\_BDR 8X11.dwg; KIT.dwg



1. LOOKING SOUTH FRONT OF HOUSE



2. LOOKING SOUTH ALONG WEST FENCE LINE



3. LOOKING SOUTH ALONG EAST FENCE LINE



4. LOOKING SOUTH DRAIN ON EASTSIDE



5. DRAIN ON SOUTHEAST SIDE



6. CLEANOUT ON SOUTHEAST CORNER

**KIT**  
 Challenging Challenges...  
**KIT Professionals, Inc.**  
 Engineers • Planners • Construction Managers  
 2000 W. Sam Houston Pkwy S., Suite 1400  
 Houston, Texas 77042  
 Phone: (713)783-8700, Fax: (713)783-8747  
 TBPE Firm Registration No. F-4901

5218 SHERMAN STREET  
 SANITARY SERVICE CONNECTION

NEIGHBORHOOD SEWER SYSTEM IMPROVEMENTS  
 WBS NO.: R-002011-0054-3

DRAWN BY: SS	DATE 10/24/11
CHECKED BY: SA	DATE 10/24/11
SCALE: NTS	
DWG. NO. EXHIBIT O-05	





1. LOOKING SOUTH FRONT OF HOUSE



2. LOOKING SOUTH ALONG EAST FENCE LINE



3. LOOKING SOUTH ALONG WEST FENCE LINE



4. LOOKING NORTHEAST BACKYARD



5. LOOKING EAST BACKYARD

Jan 28 2015 2:02PM jthomas  
 M:\KIT\_Projects\K06\_PW\_119 HDR NSS\FROM HDR 7-11-2011\10-068 CADD Files to KIT\KIT Sketch PHOTO\Sherman Street.dwg  
 Includes Xref(s): K06PW119\_NSS\_BDR 8X11.dwg; KIT.dwg



**Challenging Challenges...**  
**KIT Professionals, Inc.**  
 Engineers • Planners • Construction Managers  
 2000 W. Sam Houston Pkwy S., Suite 1400  
 Houston, Texas 77042  
 Phone: (713)783-8700, Fax: (713)783-8747  
 TBPE Firm Registration No. F-4991

5302 SHERMAN STREET  
 SANITARY SERVICE CONNECTION

NEIGHBORHOOD SEWER SYSTEM IMPROVEMENTS  
 WBS NO.: R-002011-0054-3

DRAWN BY: SS	DATE 10/24/11
CHECKED BY: SA	DATE 10/24/11
SCALE:	NTS
DWS. NO. EXHIBIT 0-06	

Jan 28 2015 2:02PM jthomas  
 M:\KIT\_Projects\106\_PW\_119 HDR NSS\FROM HDR 7-11-2011\10-068 CADD Files to KIT\KIT SKETCH PHOTO\Sherman Street.dwg  
 Includes Xref(s): K06PW119\_NSSI\_BDR 8X11.dwg; KIT.dwg



1. LOOKING SOUTH FRONT OF HOUSE



2. LOOKING SOUTH ALONG EAST FENCE LINE



3. LOOKING SOUTH ALONG WEST FENCE LINE



4. LOOKING NORTH BACKYARD



5. DRAIN PIPE ON SOUTHEAST CORNER



6. CLEANOUT ON SOUTHSIDE



Challenging Challenges...  
**KIT Professionals, Inc.**  
 Engineers • Planners • Construction Managers  
 2000 W. Sam Houston Pkwy S., Suite 1400  
 Houston, Texas 77042  
 Phone: (713)783-8700, Fax: (713)783-8747  
 TBPE Firm Registration No. F-4091

5304 SHERMAN STREET  
 SANITARY SERVICE CONNECTION

NEIGHBORHOOD SEWER SYSTEM IMPROVEMENTS  
 WBS NO.: R-002011-0054-3

DRAWN BY: SS	DATE 10/24/11
CHECKED BY: SA	DATE 10/24/11
SCALE: NTS	
DWG. NO. EXHIBIT O-07	



7.CLEANOUT ON SOUTHWEST CORNER

Jun 28 2015 2:02PM jthomas  
 M:\KIT\_Projects\K06\_PW\_119 HDR NSS\FROM HDR 7-11-2011\10-068 CADD Files to KIT\10-068 CADD Files to KIT\SKETCH PHOTO\Sherman Street.dwg  
 Includes Xref(s): K06PW119\_NSSI\_BDR 8X11.dwg; KIT.dwg



Challenging Challenges...  
**KIT Professionals, Inc.**  
 Engineers ● Planners ● Construction Managers  
 2000 W. Sam Houston Pkwy S., Suite 1400  
 Houston, Texas 77042  
 Phone: (713)783-8700, Fax: (713)783-8747  
 TBPE Firm Registration No. F-4901

5304 SHERMAN STREET  
 SANITARY SERVICE CONNECTION

NEIGHBORHOOD SEWER SYSTEM IMPROVEMENTS  
 WBS NO.: R-002011-0054-3

DRAWN BY: SS	DATE 10/24/11
CHECKED BY: SA	DATE 10/24/11
SCALE:	NTS
DWG. NO.	EXHIBIT O-07

Jan 28 2015 2:03PM iihomgas  
 M:\KIT\_Projects\K06\_PW\_119 HDR NSS\FROM HDR 7-11-2011\10-068 CADD Files to KIT\10-068 CADD Files to KIT\SKETCH PHOTO\Sherman Street.dwg  
 Includes Xref(s): K06PW119\_NSSI\_BDR 8X11.dwg; KIT.dwg



1. LOOKING SOUTH FRONT OF HOUSE



2. LOOKING SOUTH ALONG WEST FENCE LINE



3. LOOKING SOUTH ALONG EAST FENCE LINE



4. LOOKING NORTH BACKYARD



Challenging Challenges...  
**KIT Professionals, Inc.**  
 Engineers • Planners • Construction Managers  
 2000 W. Sam Houston Pkwy S., Suite 1400  
 Houston, Texas 77042  
 Phone: (713)783-8700, Fax: (713)783-8747  
 TBPE Firm Registration No. F-4991

5306 SHERMAN STREET  
 SANITARY SERVICE CONNECTION

NEIGHBORHOOD SEWER SYSTEM IMPROVEMENTS  
 WBS NO.: R-002011-0054-3

DRAWN BY: SS	DATE 10/24/11
CHECKED BY: SA	DATE 10/24/11
SCALE:	NTS
DWG. NO. EXHIBIT 0-08	



5. LOOKING SOUTH FRONT OF BACK APT.



6. LOOKING SOUTH ALONG WEST FENCE LINE



7. LOOKING SOUTH ALONG EAST FENCE LINE



8. LOOKING WEST APT. BACKYARD

Jan 28 2015 2:03PM jthomas  
 M:\KIT\_Projects\K06\_PW\_119 HDR\_NSS\FROM HDR 7-11-2011\10-068 CADD Files to KIT\SKETCH PHOTO\Sherman Street.dwg  
 Includes Xref(s): K06PW119\_NSS\_BDR 8X11.dwg; KIT.dwg



Challenging Challenges...  
**KIT Professionals, Inc.**  
 Engineers • Planners • Construction Managers  
 2000 W. Sam Houston Pkwy S., Suite 1400  
 Houston, Texas 77042  
 Phone: (713)783-8700, Fax: (713)783-8747  
 TBPE Firm Registration No. F-4561

5306 SHERMAN STREET (BACK APT.)  
 SANITARY SERVICE CONNECTION

NEIGHBORHOOD SEWER SYSTEM IMPROVEMENTS  
 WBS NO.: R-002011-0054-3

DRAWN BY: SS	DATE 10/24/11
CHECKED BY: SA	DATE 10/24/11
SCALE:	NTS
DWG. NO. EXHIBIT 0-08	

Jan 28 2015 2:03PM jthomas  
 M:\KIT\_Projects\005\_PW\_119 HDR NSS\FROM HDR 7-11-2011\10-068 CADD Files to KIT\10-068 CADD Files to KIT\SKETCH PHOTO\Sherman Street.dwg  
 Includes Xref(s): K066PW119\_NSSI\_BDR\_8X11.dwg; KIT.dwg



1. LOOKING SOUTH FRONT OF HOUSE



2. LOOKING SOUTH ALONG WEST FENCE LINE



3. LOOKING SOUTH ALONG WEST FENCE LINE



4. LOOKING NORTH BACKYARD



5. LOOKING SOUTH FRONT OF BACK APT.



6. LOOKING SOUTH ALONG WEST FENCE LINE



Challenging Challenges...  
**KIT Professionals, Inc.**  
 Engineers • Planners • Construction Managers  
 2000 W. Sam Houston Pkwy S., Suite 1400  
 Houston, Texas 77042  
 Phone: (713)783-8700, Fax: (713)783-8747  
 TBPE Firm Registration No. F-4691

5308 SHERMAN STREET  
 SANITARY SERVICE CONNECTION


NEIGHBORHOOD SEWER SYSTEM IMPROVEMENTS  
 WBS NO.: R-002011-0054-3

DRAWN BY: SS	DATE 10/24/11
CHECKED BY: SA	DATE 10/24/11
SCALE: NTS	
DWG. NO. EXHIBIT 0-09	


Jan 28 2015 2:04PM jthomas  
 M:\KIT\_Projects\K06\_PW\_119 HDR NSS\FROM HDR 7-11-2011\10-068 CADD Files to KIT\KIT SKETCH PHOTO\Sherman Street.dwg  
 Includes Xref(s): K06PW119\_NSS\_BDR 8X11.dwg; KIT.dwg



7. LOOKING SOUTH ALONG WEST FENCE LINE

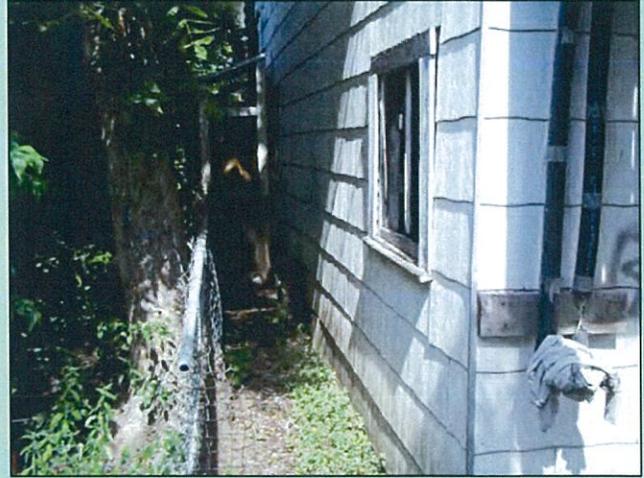

8. LOOKING WEST AT APT. BACKYARD

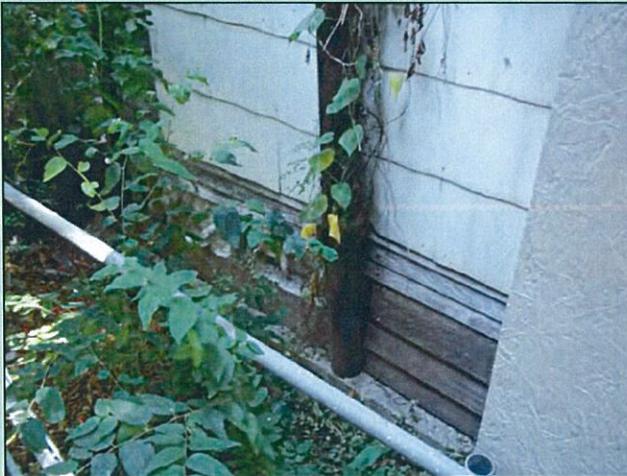

9. CDRAIN PIPE ON SOUTHWEST CORNER



10. CLEANOUT ON SOUTHSIDE



11. CLEANOUTS ON NORTHWEST

**KIT**  
 Challenging Challenges...  
**KIT Professionals, Inc.**  
 Engineers • Planners • Construction Managers  
 2000 W. Sam Houston Pkwy S., Suite 1400  
 Houston, Texas 77042  
 Phone: (713)783-8700, Fax: (713)783-8747  
 TBPE Firm Registration No. F-4991

5308 SHERMAN STREET (BACK APT.)  
 SANITARY SERVICE CONNECTION

NEIGHBORHOOD SEWER SYSTEM IMPROVEMENTS  
 WBS NO.: R-002011-0054-3

DRAWN BY: SS	DATE 10/24/11
CHECKED BY: SA	DATE 10/24/11
SCALE:	NTS
DWG. NO. EXHIBIT O-09	

Jan 28 2015 2:06PM jthomas  
 M:\KIT\_Projects\K05\_PW\_119 HDR NSS\FROM HDR 7-11-2011\10-068 CADD Files to KIT\SKETCH PHOTO\Harrisburg Street.dwg  
 includes Xref(s): K06PW119\_NSS\_EBR 8X11.dwg; KIT.dwg



1. LOOKING NORTH FRONT OF HOUSE



2. LOOKING NORTH ALONG WEST FENCE LINE



3. LOOKING NORTH ALONG EAST FENCE LINE



4. LOOKING SOUTH BACKYARD



5. CLEANOUT ON NORTHWEST CORNER



6. CLEANOUT ON NORTHWEST CORNER

**KIT**  
 Challenging Challenges...  
**KIT Professionals, Inc.**  
 Engineers • Planners • Construction Managers  
 2000 W. Sam Houston Pkwy S., Suite 1400  
 Houston, Texas 77042  
 Phone: (713)783-8700, Fax: (713)783-8747  
 TBPE Firm Registration No. F-4061

5001 HARRISBURG BOULEVARD  
 SANITARY SERVICE CONNECTION

NEIGHBORHOOD SEWER SYSTEM IMPROVEMENTS  
 WBS NO.: R-002011-0054-3

DRAWN BY: SNP	DATE 10/24/11
CHECKED BY: SSA	DATE 10/24/11
SCALE: NTS	
DWG. NO. EXHIBIT P-04	

Jan 28 2015 2:06PM jthomas  
 M:\KIT\_Projects\K06\_PW\_119 HDR NSS\FROM HDR 7-11-2011\10-068 CADD Files to KIT\10-068 CADD Files to KIT\SKETCH PHOTO\Harrisburg Street.dwg  
 Includes Xref(s): K06PW119\_NSS\_BDR 8X11.dwg; KIT.dwg



7.MANHOLES ON NORTHWEST CORNER



Challenging Challenges...  
**KIT Professionals, Inc.**  
 Engineers • Planners • Construction Managers  
 2000 W. Sam Houston Pkwy S., Suite 1400  
 Houston, Texas 77042  
 Phone: (713)783-8700, Fax: (713)783-8747  
 TBPE Firm Registration No. F-4901

5001 HARRISBURG BOULEVARD  
 SANITARY SERVICE CONNECTION

NEIGHBORHOOD SEWER SYSTEM IMPROVEMENTS  
 WBS NO.: R-002011-0054-3

DRAWN BY: SS	DATE 10/24/11
CHECKED BY: SA	DATE 10/24/11
SCALE:	NTS
DWG. NO.	EXHIBIT P-04